

STREET CLOSURE

STREET CLOSURE

VEHICLES (14)

STAGES (11)

- ① COW PIG FOOD TRUCK, #189A
- ② ZIO PEPPE FOOD TRUCK, #189B
- ③ CARNITAS LOS REYES FOOD TRUCK, #189C
- ④ VAN, #240
- ⑤ BOOK BIKE
- ⑥ BOOKMAN'S VAN, #468
- ⑦ KGUN 9 NEWS VAN, #475
- ⑧ MAKE WAY FOR BOOKS, #480
- ⑨ ROTARY CAR, #500
- ⑩ FORD VAN, #501
- ⑪ PC LIBRARY BOOKMOBILE, #502
- ⑫ BRAIN BUS, #533
- ⑬ EV-ELECTRIC VEHICLE, #512
- ⑭ EARTH SEED BUS, #535

- SA ARIZONA DAILY STAR STAGE (12' x 36' x 2' tall stage)+(POWER) #122
- SB FOOD COURT, #166 (16' x 20' x 1' tall stage)+(POWER)
- SC MAIN ENTERTAINMENT STAGE, #120 (16' x 20' x 2' tall stage)+(POWER)
- SD CULINARY STAGE, #217 (20' x 31' x 2' tall stage)(EXIST)-(POWER)
- SE UofA MALL TENT STAGE, #253 (12' x 16' x 2' tall stage)+(POWER)
- SF NUESTRAS RAICES STAGE, #266 (8' x 20' x 2' tall stage)+(POWER)
- SG YA STAGE, #436 (8' x 12' x 1' tall stage)+(POWER)
- SH CHILDRENS STAGE, #334 (16' x 20' x 2' tall stage)+(POWER)
- SI SCIENCE CAFE, #510 (8' x 8' x 1' tall stage)
- SJ WNP STAGE, #527 (12' x 16' x 2' tall stage)+(POWER)
- SK SCIENCE STAGE, #518 (8' x 16' x 2' tall stage)+(POWER)

TFOB MAP 2024

FINAL MAP

3-1-2024
VERSION-21

STREET CLOSURE

ARIZONA FACILITIES MANAGEMENT

DRAWN BY: RG, guzmanr1@arizona.edu



QUAD-1

NOT TO SCALE

STUDENT UNION/BOOKSTORE ROOM USAGE #17/19

- 102 - SIGNING(BOOKSTORE)LOWER LEVEL
- 242 - USS ARIZONA RM.(AUTHOR HOSPITALITY)
- 342 - SABINO RM.
- 352 - KACHINA RM.
- 345A - TUCSON RM.
- 442 - VENTANA RM. Command CTR
- 444 - TUBAC RM.(RADIO ROOM)
- 345D - SANTA RITA ROOM
- 345N - (LEVINE)NORTH BALLROOM
- 345S - (LEVINE)SOUTH BALLROOM
- 255 - GALLAGHER THEATRE
- 268 - KIVA RM.
- 344C - RINCON RM

KOFFLER BUILDING #113

- 204 - 2ND FLOOR.
- 216 - 2ND FLOOR.
- 218 - 2ND FLOOR.

MODERN LANGUAGES BUILDING #67

- 350 - THIRD FLOOR

EDUCATION BUILDING #69

- 211 - KIVA_CR RM.
- 333 - 3RD FL.
- 349 - 3RD FL.
- 351 - 3RD FL.
- 353 - 3RD FL.
- 437 - 4TH FL.

I.L.C BUILDING #70

- ROOMS 119, 120, 130, 141, 150

MAIN LIBRARY #55

- Special Collections-C201, B254

OPTICAL SCIENCES BLDG. #94D

- 3RD FLOOR OPEN HOUSE

VOLUNTEER HEADQUARTERS #17

- PATIO AREA EAST OF STUDENT UNION

DANCE STUDIO
BLDG. 99

TENNIS
FACILITY
BLDG. 93.01

ARIZONA FACILITIES MANAGEMENT


DRAWN BY: RG, guzmanr1@arizona.edu

FOOD VENDORS 24

- 108 JAKE'S LEMONADE (S. SUMC)
- 165 TUCSON TAMALES (W. MAIN FOOD TENT)
- 164 HOT BAMBOO (W. MAIN FOOD TENT)
- 163 NEW DELHI (W. MAIN FOOD TENT)
- 162 BEYOND BREAD (W. MAIN FOOD TENT)
- 167 FROST (E. MAIN FOOD TENT)
- 168 ASHER JJC CAFE (E. MAIN FOOD TENT)
- 169 FLORA'S MARKET RUN (E. MAIN FOOD TENT)
- 170 RENEE'S ORGANIC (E. MAIN FOOD TENT)
- 189A COW PIG FOOD TRUCK 1 (N. OF STUDENT UNION)
- 189B ZIO PEPPE FOOD TRUCK 2 (N. OF STUDENT UNION)
- 189C CARNITAS LOS REYES FOOD TRUCK 3 (N. OF STUDENT UNION)
- 320 FRESCO PIZZA (CHILDREN'S AREA)
- 439 LEMONS ON THE LOOSE (S. SONETT)
- 443 TRANSIT TEA (S. SONETT)
- 466 FROST (N.E. MAIN LIBRARY)
- 476 SPUNLIGHT COTTON CANDY (CHERRY AVE. WEST)
- 477 HOT POPS KETTLE CORN (CHERRY AVE. WEST)
- 478 KABOB SHACK (CHERRY AVE. WEST)
- 479 HAWAIIAN SHAVED ICE (CHERRY AVE. WEST)
- 508 COUNTRY LEMONADE (CHERRY AVE. EAST)
- 529 DANTE'S FIRE (CHERRY AVE. EAST)
- 530 SONORAN HOTDOG (CHERRY AVE. EAST)
- 531 JUST CHURROS (CHERRY AVE. EAST)

TFOB MAP
2024
FINAL MAP
3-1-2024
VERSION-21

QUAD-2
NOT TO SCALE

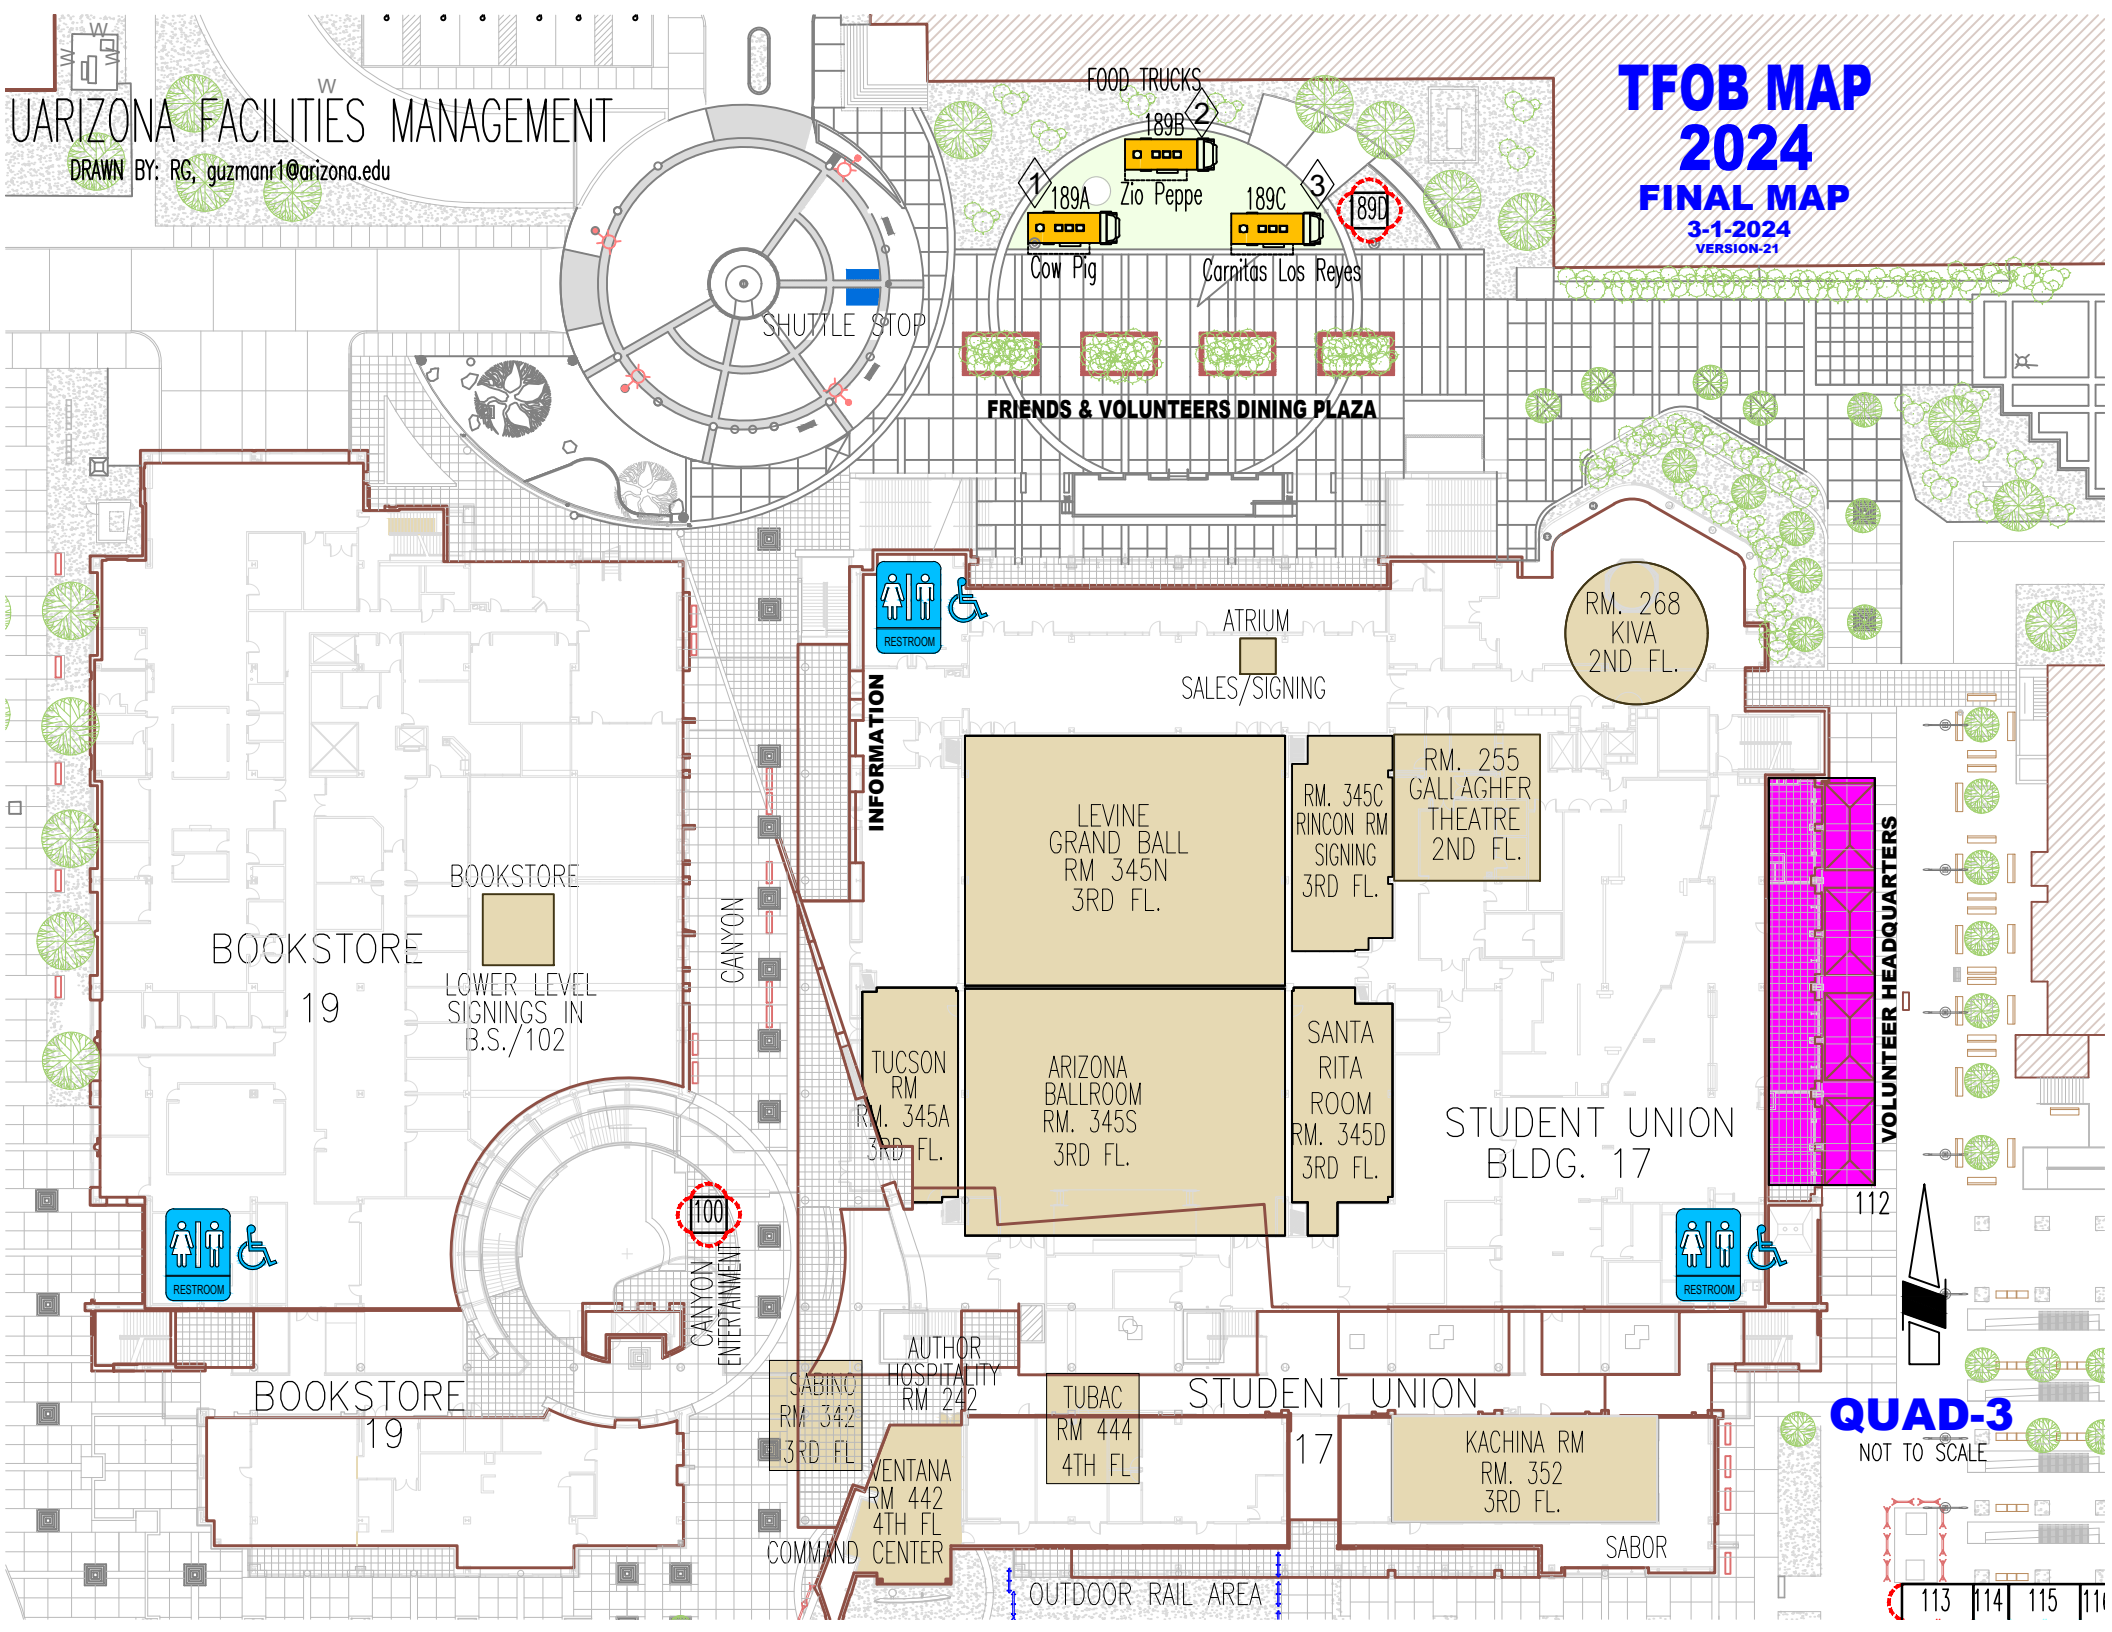

FRIENDS & VOLUNTEERS DINING PLAZA

RM. 268
KIVA
2ND FL.



INFORMATION

ATRIUM
SALES/SIGNING

LEVINE
GRAND BALL
RM 345N
3RD FL.

RM. 345C
RINCON RM
SIGNING
3RD FL.

RM. 255
GALLAGHER
THEATRE
2ND FL.

BOOKSTORE
19

BOOKSTORE
LOWER-LEVEL
SIGNINGS IN
B.S./102

CANYON

TUCSON
RM
RM. 345A
3RD FL.

ARIZONA
BALLROOM
RM. 345S
3RD FL.

SANTA
RITA
ROOM
RM. 345D
3RD FL.

STUDENT UNION
BLDG. 17

VOLUNTEER HEADQUARTERS



1100

CANYON
ENTERTAINMENT

AUTHOR
HOSPITALITY
RM 242

SABINO
RM 342
3RD FL

TUBAC
RM 444
4TH FL

STUDENT UNION
17



BOOKSTORE
19

VENTANA
RM 442
4TH FL
COMMAND CENTER


KACHINA RM
RM. 352
3RD FL.

SABOR

OUTDOOR RAIL AREA

QUAD-3

NOT TO SCALE

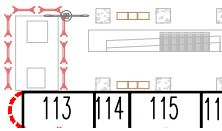

TFOB MAP 2024

FINAL MAP

3-1-2024
VERSION 21

OUTDOOR RAIL

TEP

CROSSWORD

101

102

103

?

104

SIGNINGS

121

ADS SALES 123

FRIENDS OF THE FESTIVAL 124

133
UofA BOOKSTORE

SIGNINGS

134	142
135	143
136	

ARIZONA DAILY STAR 122
SA

125

130	131
129	

137	144
138	145
139	146
140	147
141	148

126

127

128

SHUTTLE STOP

+

132

171

171A

PORTABLES




ARIZONA FACILITIES MANAGEMENT

DRAWN BY: RG, guzmanr1@arizona.edu

QUAD-4

NOT TO SCALE

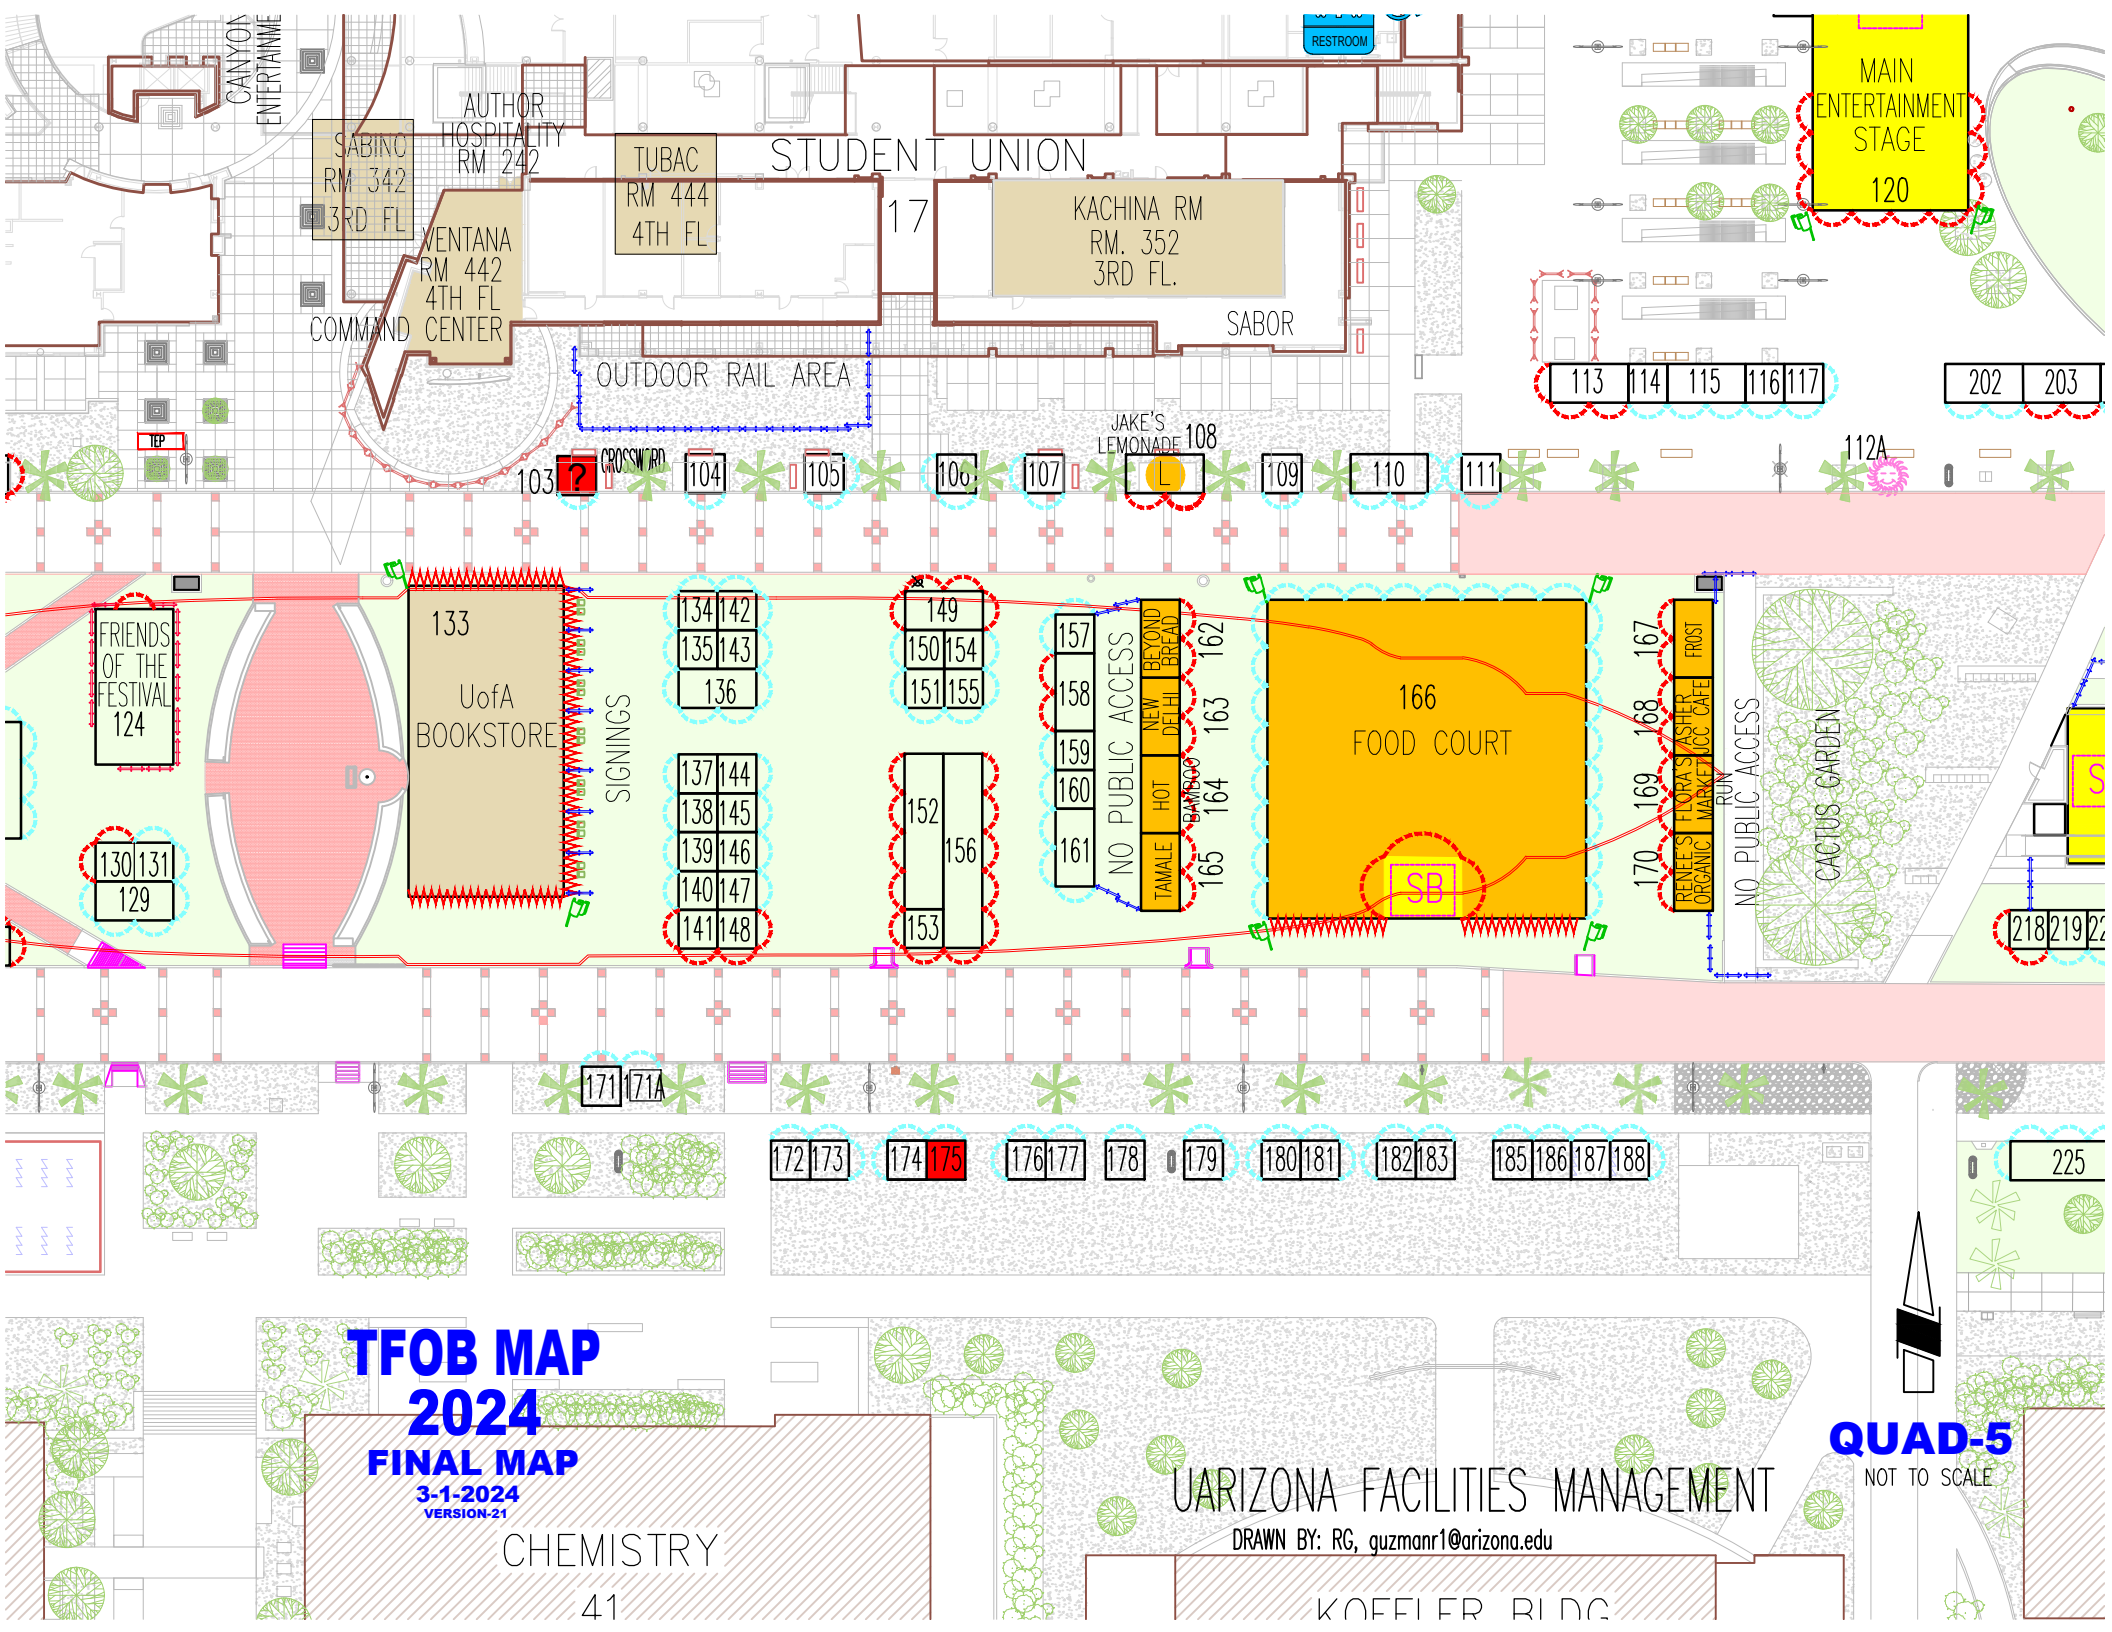

CANYON ENTERTAINMENT

SABINO RM 342 3RD FL
 AUTHOR HOSPITALITY RM 242
 VENTANA RM 442 4TH FL
 COMMAND CENTER

TUBAC RM 444 4TH FL

STUDENT UNION

17

KACHINA RM RM. 352 3RD FL.

SABOR

OUTDOOR RAIL AREA

MAIN ENTERTAINMENT STAGE 120

113 114 115 116 117

202 203

JAKE'S LEMONADE 108

103

CROSSROAD

104

105

106

107

109

110

111

112A

FRIENDS OF THE FESTIVAL 124

133 UofA BOOKSTORE

SIGNINGS

134 142

135 143

136

149

150 154

151 155

157

158

159

160

161

NO PUBLIC ACCESS
 NEW BEYOND DELHI BREAD
 TAMALES HOT BAMBINO

162

163

164

165

166 FOOD COURT

SB

167

168

169

170

RENEE'S FLORA'S WASH ORGANIC MARKET UCC CAFE

NO PUBLIC ACCESS

CACTUS GARDEN

130 131 129

171 171A

172 173

174 175

176 177

178

179

180 181

182 183

185 186 187 188

225

TFOB MAP 2024
FINAL MAP
 3-1-2024
 VERSION 21

CHEMISTRY 41

ARIZONA FACILITIES MANAGEMENT

DRAWN BY: RG, guzmanr1@arizona.edu


KOFFER BLDG

QUAD-5
 NOT TO SCALE

TFOB MAP 2024

FINAL MAP

3-1-2024
VERSION-21

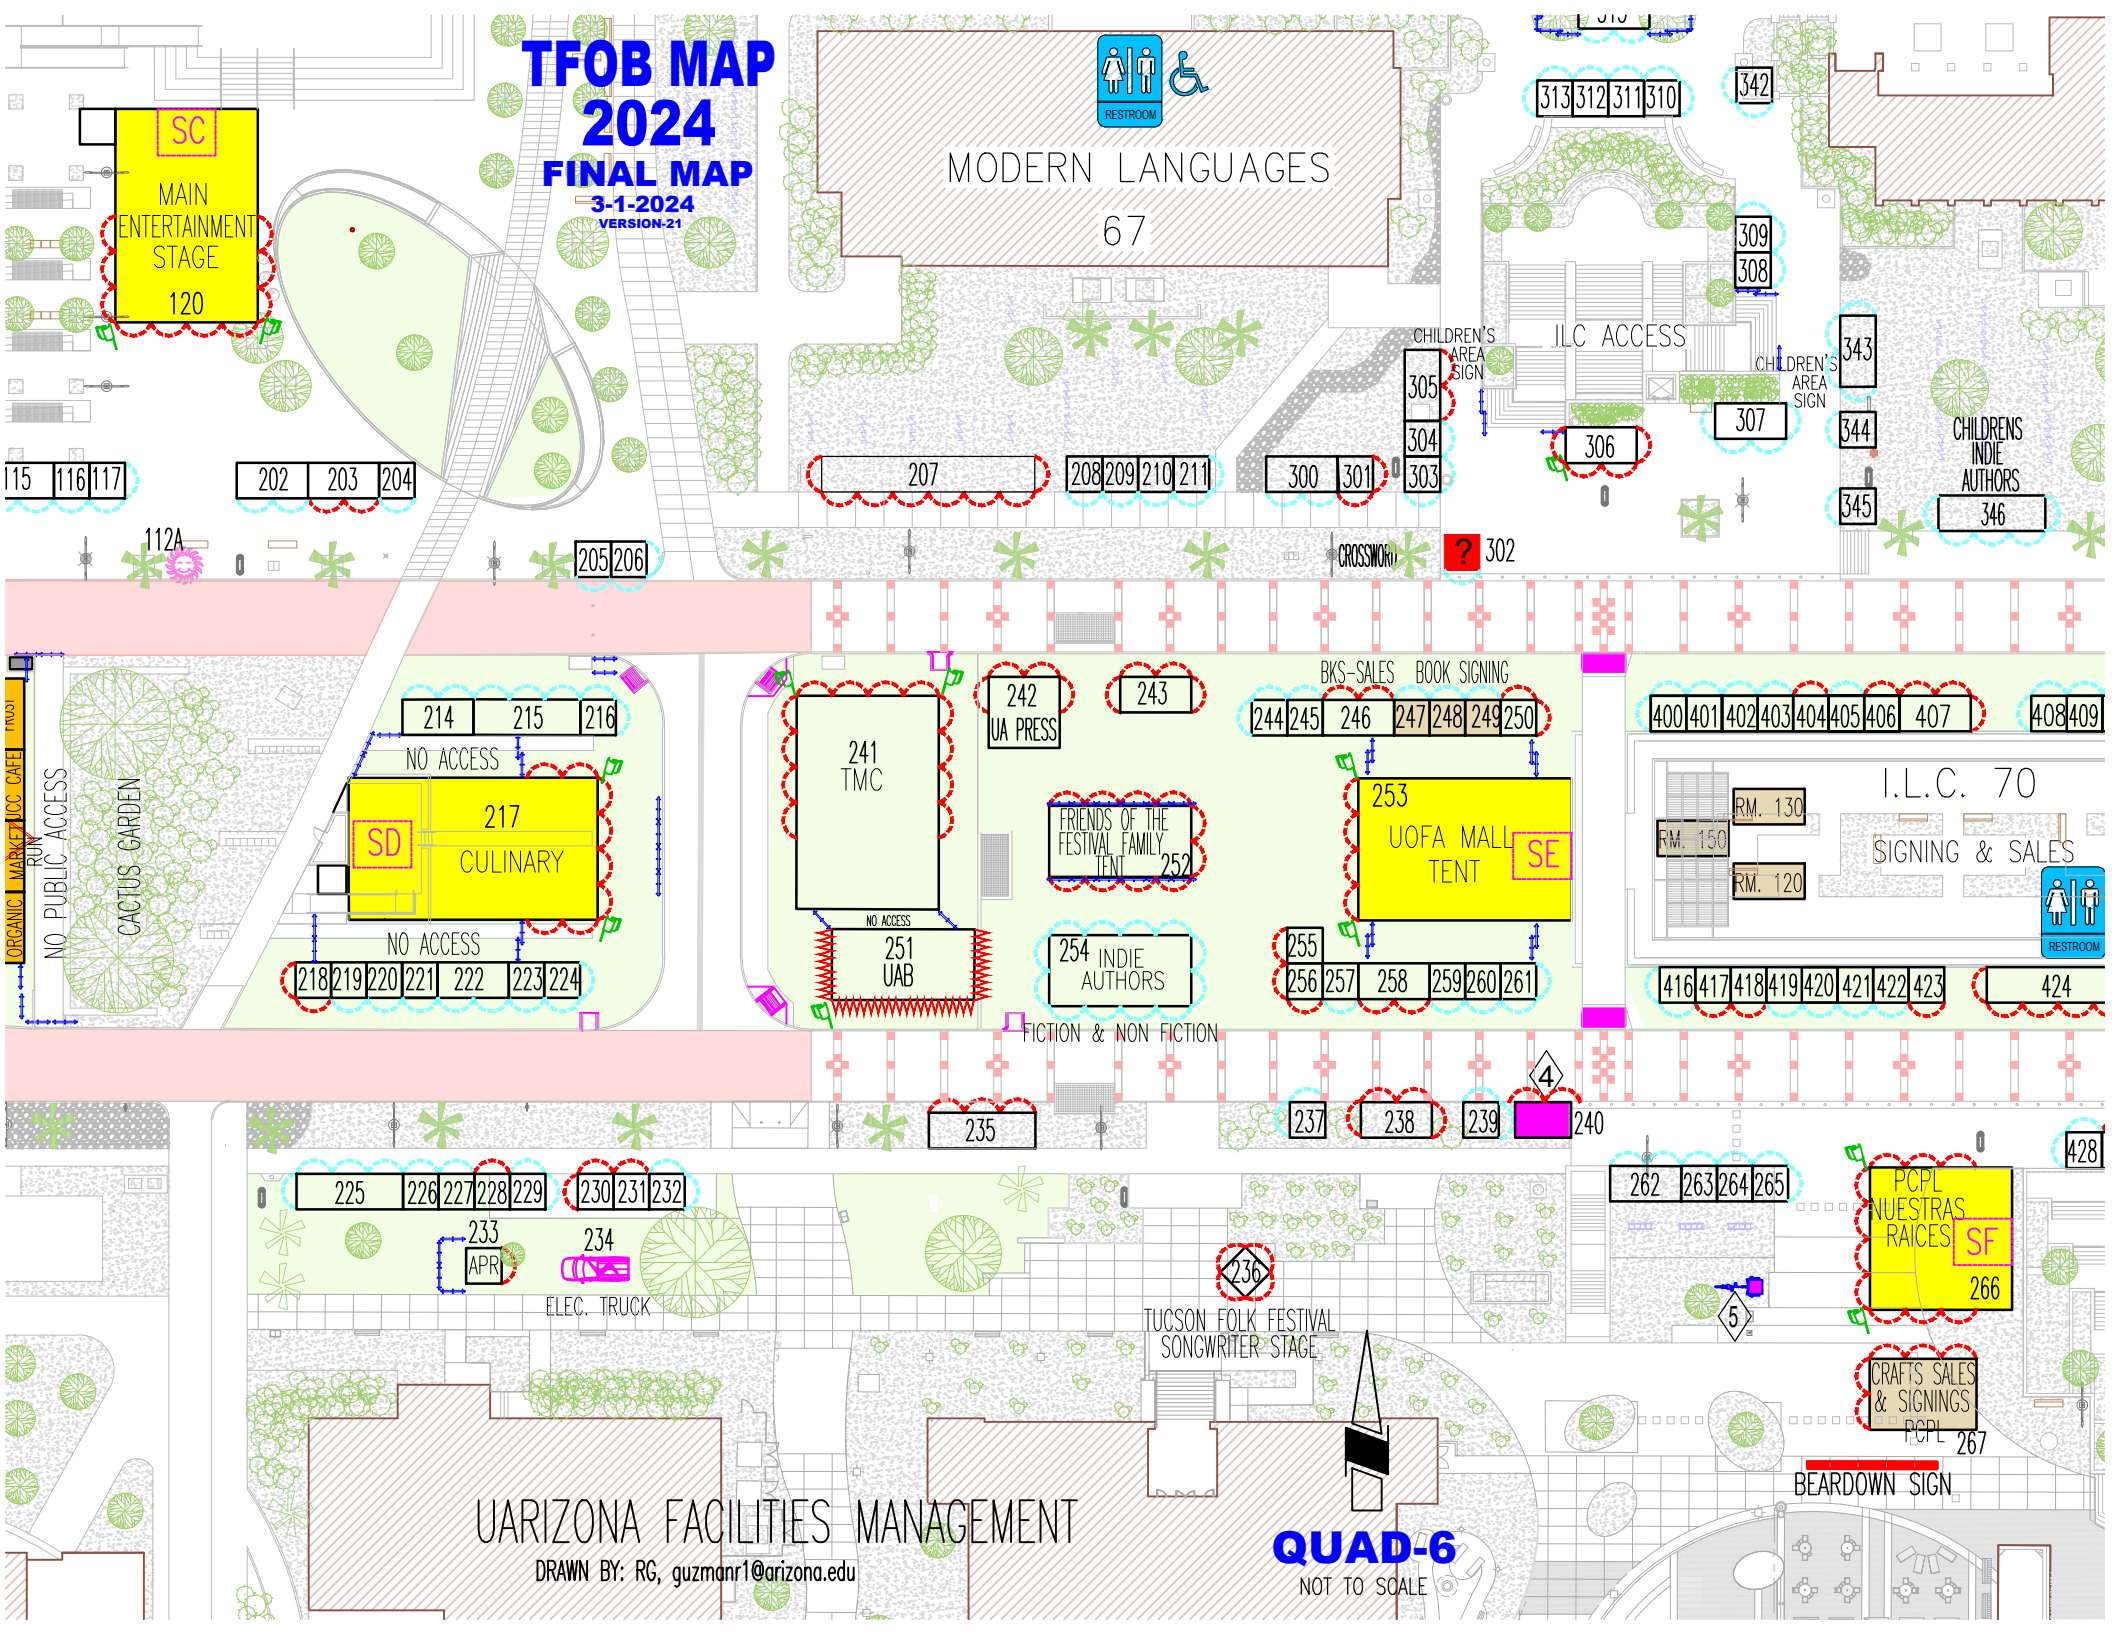

MODERN LANGUAGES

67

313|312|311|310

342

309
308

343

344

345

CHILDRENS
INDIE
AUTHORS
346

CHILDRENS
AREA
SIGN

305

304

303

ILC ACCESS

306

CHILDRENS
AREA
SIGN

307

CROSSWALK ? 302

SC
MAIN
ENTERTAINMENT
STAGE
120

202 203 204

205|206

208|209|210|211

207

214 215 216

SD
217
CULINARY

218|219|220|221|222|223|224

241
TMC

242
UA PRESS

243

FRIENDS OF THE
FESTIVAL FAMILY
TENT 252

254
INDIE
AUTHORS

BKS-SALES BOOK SIGNING
244|245|246|247|248|249|250

253
UOFA MALL
TENT SE

255
256|257|258|259|260|261

400|401|402|403|404|405|406|407|408|409

I.L.C. 70
SIGNING & SALES
RM. 130
RM. 150
RM. 120

416|417|418|419|420|421|422|423|424

FICTION & NON FICTION

235

237

238

239

4
240

225 226|227|228|229 230|231|232

233
APR

234

ELEC. TRUCK

236

TUCSON FOLK FESTIVAL
SONGWRITER STAGE

262 263|264|265

PCPL
NUESTRAS
RAICES SF
266

CRAFTS SALES
& SIGNINGS
PCPL 267







BEARDOWN SIGN

ARIZONA FACILITIES MANAGEMENT


DRAWN BY: RG, guzmanr1@arizona.edu

QUAD-6
NOT TO SCALE

4053 **TFOB MAP**
2024
FINAL MAP
 3-1-2024
 VERSION 21

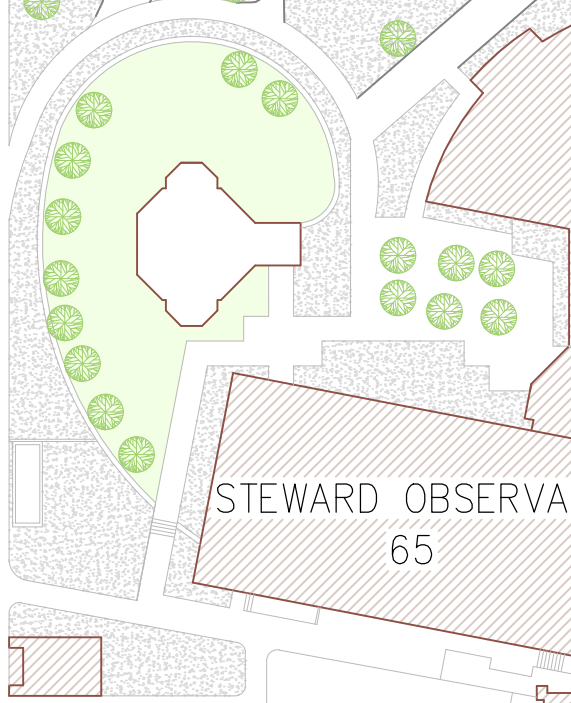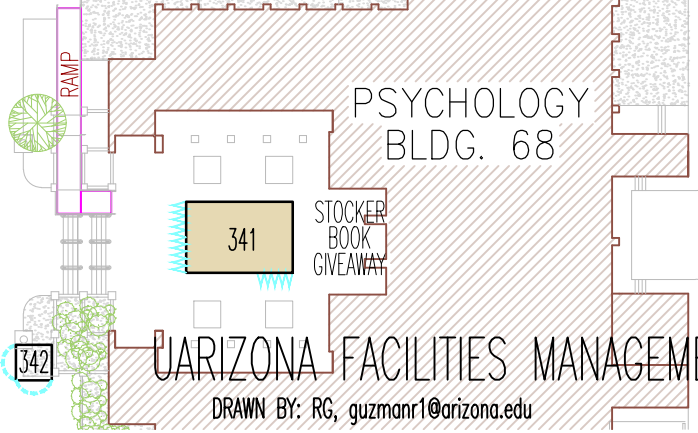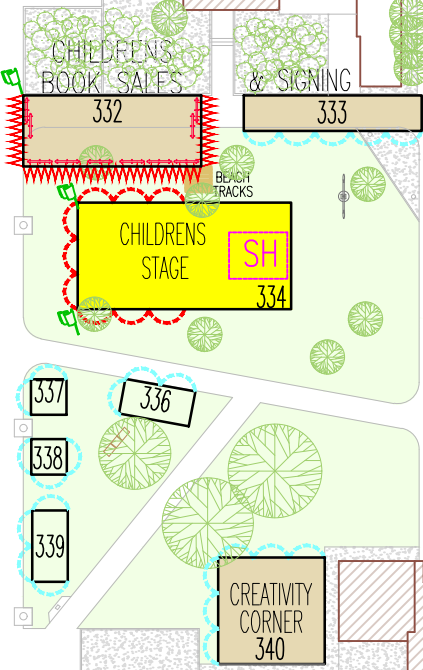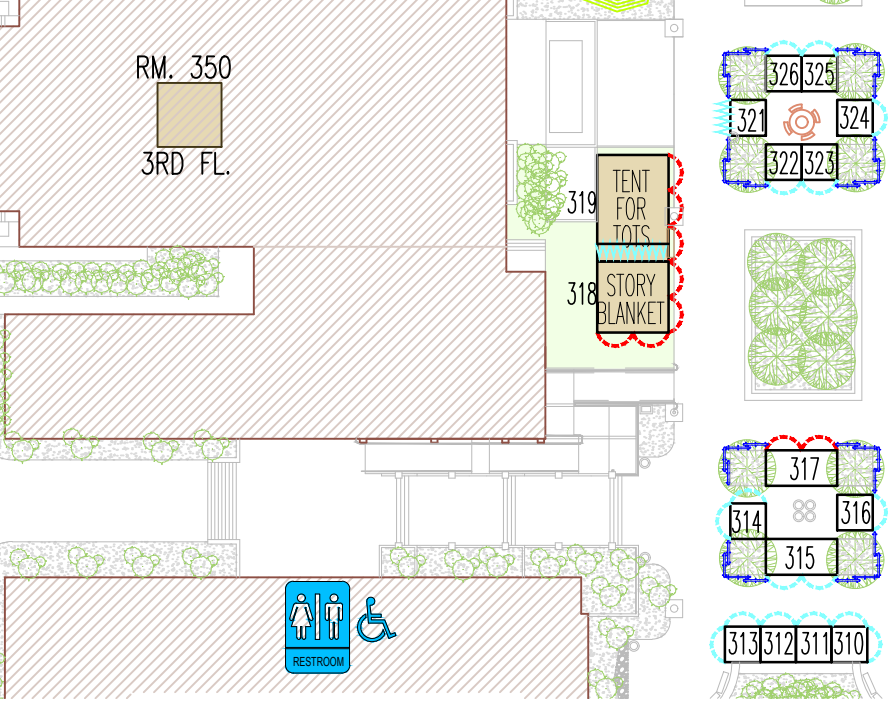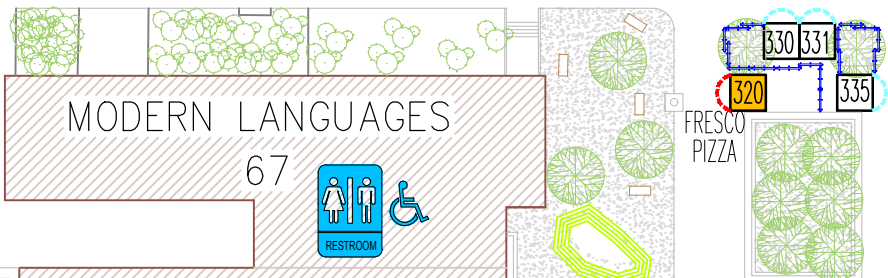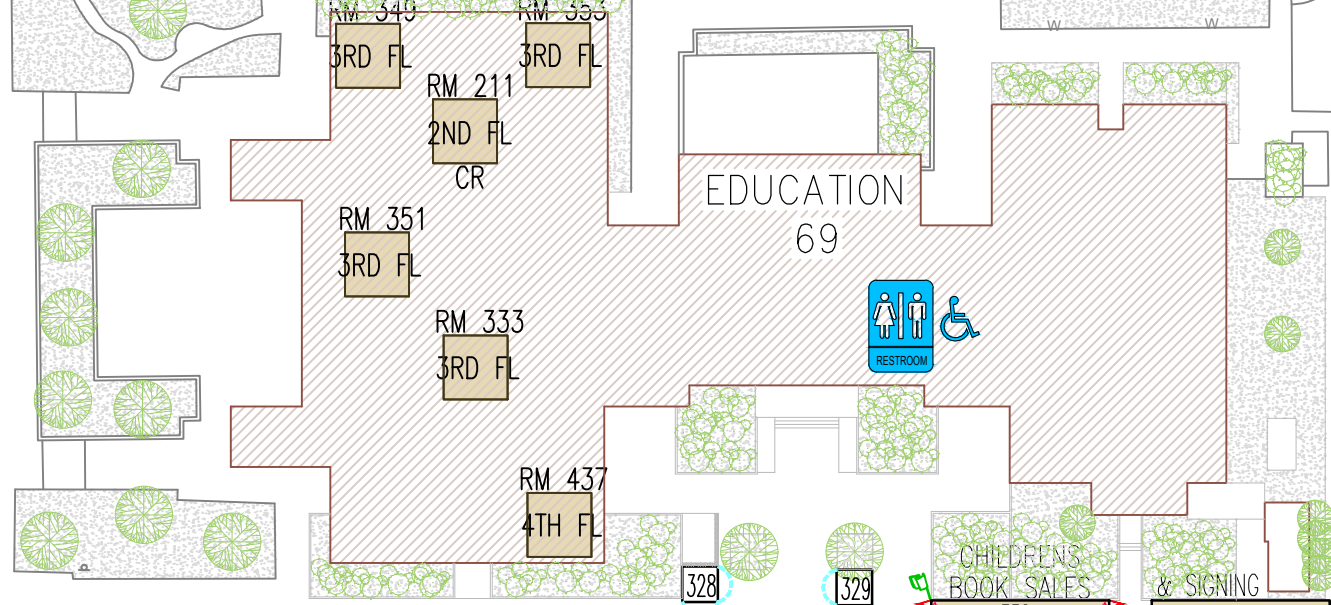

BOOK STORAGE 358A

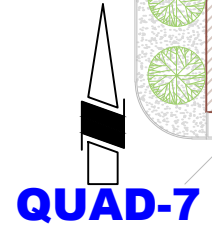

NOT TO SCALE

ARIZONA FACILITIES MANAGEMENT

DRAWN BY: RC, guzmanr1@arizona.edu

TFOB MAP 2024

FINAL MAP

3-1-2024
VERSION-21

RENS
NE
TORS
46

350
347 348 349

SONETT SPACE
SCIENCE

63

437 438 439 440 441 442 443 444 445 446

LEMON'S ON THE LOOSE TRANSIT TEA

CENTER PLANETARIUM

91

SCI-CITY DIRECTIONAL

ROTARY CAR 500

FORD VAN 501

PC-LIBRARY BOOKMOBILE 502

SIGN MON.

408 409 410 411 412 413 414 415

447

467 BOOKMANS

469 CIRCUS

471

480 MAKE-WAY FOR BOOKS

479 HAWAIIAN SHAVED ICE (TRAILER)

478 KABOB SHACK

477 KETTLE CORN (TRAILER)

476 SPUNLIGHT COTTON CANDY

503 HUBBELL TRADING POST

504 WNP ASSOCIATION STORE

506 STORAGE

505 SIGNING

507 SCI-CITY INFO DESK & TFOB

508 COUNTRY LEMONADE

509 MAIN ENTRY

70

RM. 119

RM. 141

SALES

RESTROOM

424

425 426

427

472 473 INSTRUMENTAL

474 KGUN 9

475 KGUN 9 NEWS VAN

519 523

520 524

521 525

522 526

527 WNP STAGE

528 WESTERN NATIONAL PARKS EXPERIENCE

428 429

430

431

432

433

434

459 460 461 462 463

464

465 465A

466 FROST

482

483 WATER MONSTER

SHUTTLE STOP

6

YA INDIE AUTHORS CROSSWALK

TEEN ACTIVITY TENT

435

I.L.C. ACCESS

ARIZONA FACILITIES MANAGEMENT

DRAWN BY: RG, guzmanr1@arizona.edu

MAIN LIBRARY 55

SPECIAL COLLECTIONS

C201

436

YA STAGE

MAIN LIBRARY ENTRANCE

QUAD-8

OPEN HOUSE 3RD FLOOR

MEINEL OPTICAL SCIENCE WEST

94D

STREET CLOSURE


CONSTRUCTION AREA

N
RY
SION

126

GRAND CHALLENGES

TFOB MAP 2024 FINAL MAP 3-1-2024 VERSION-21

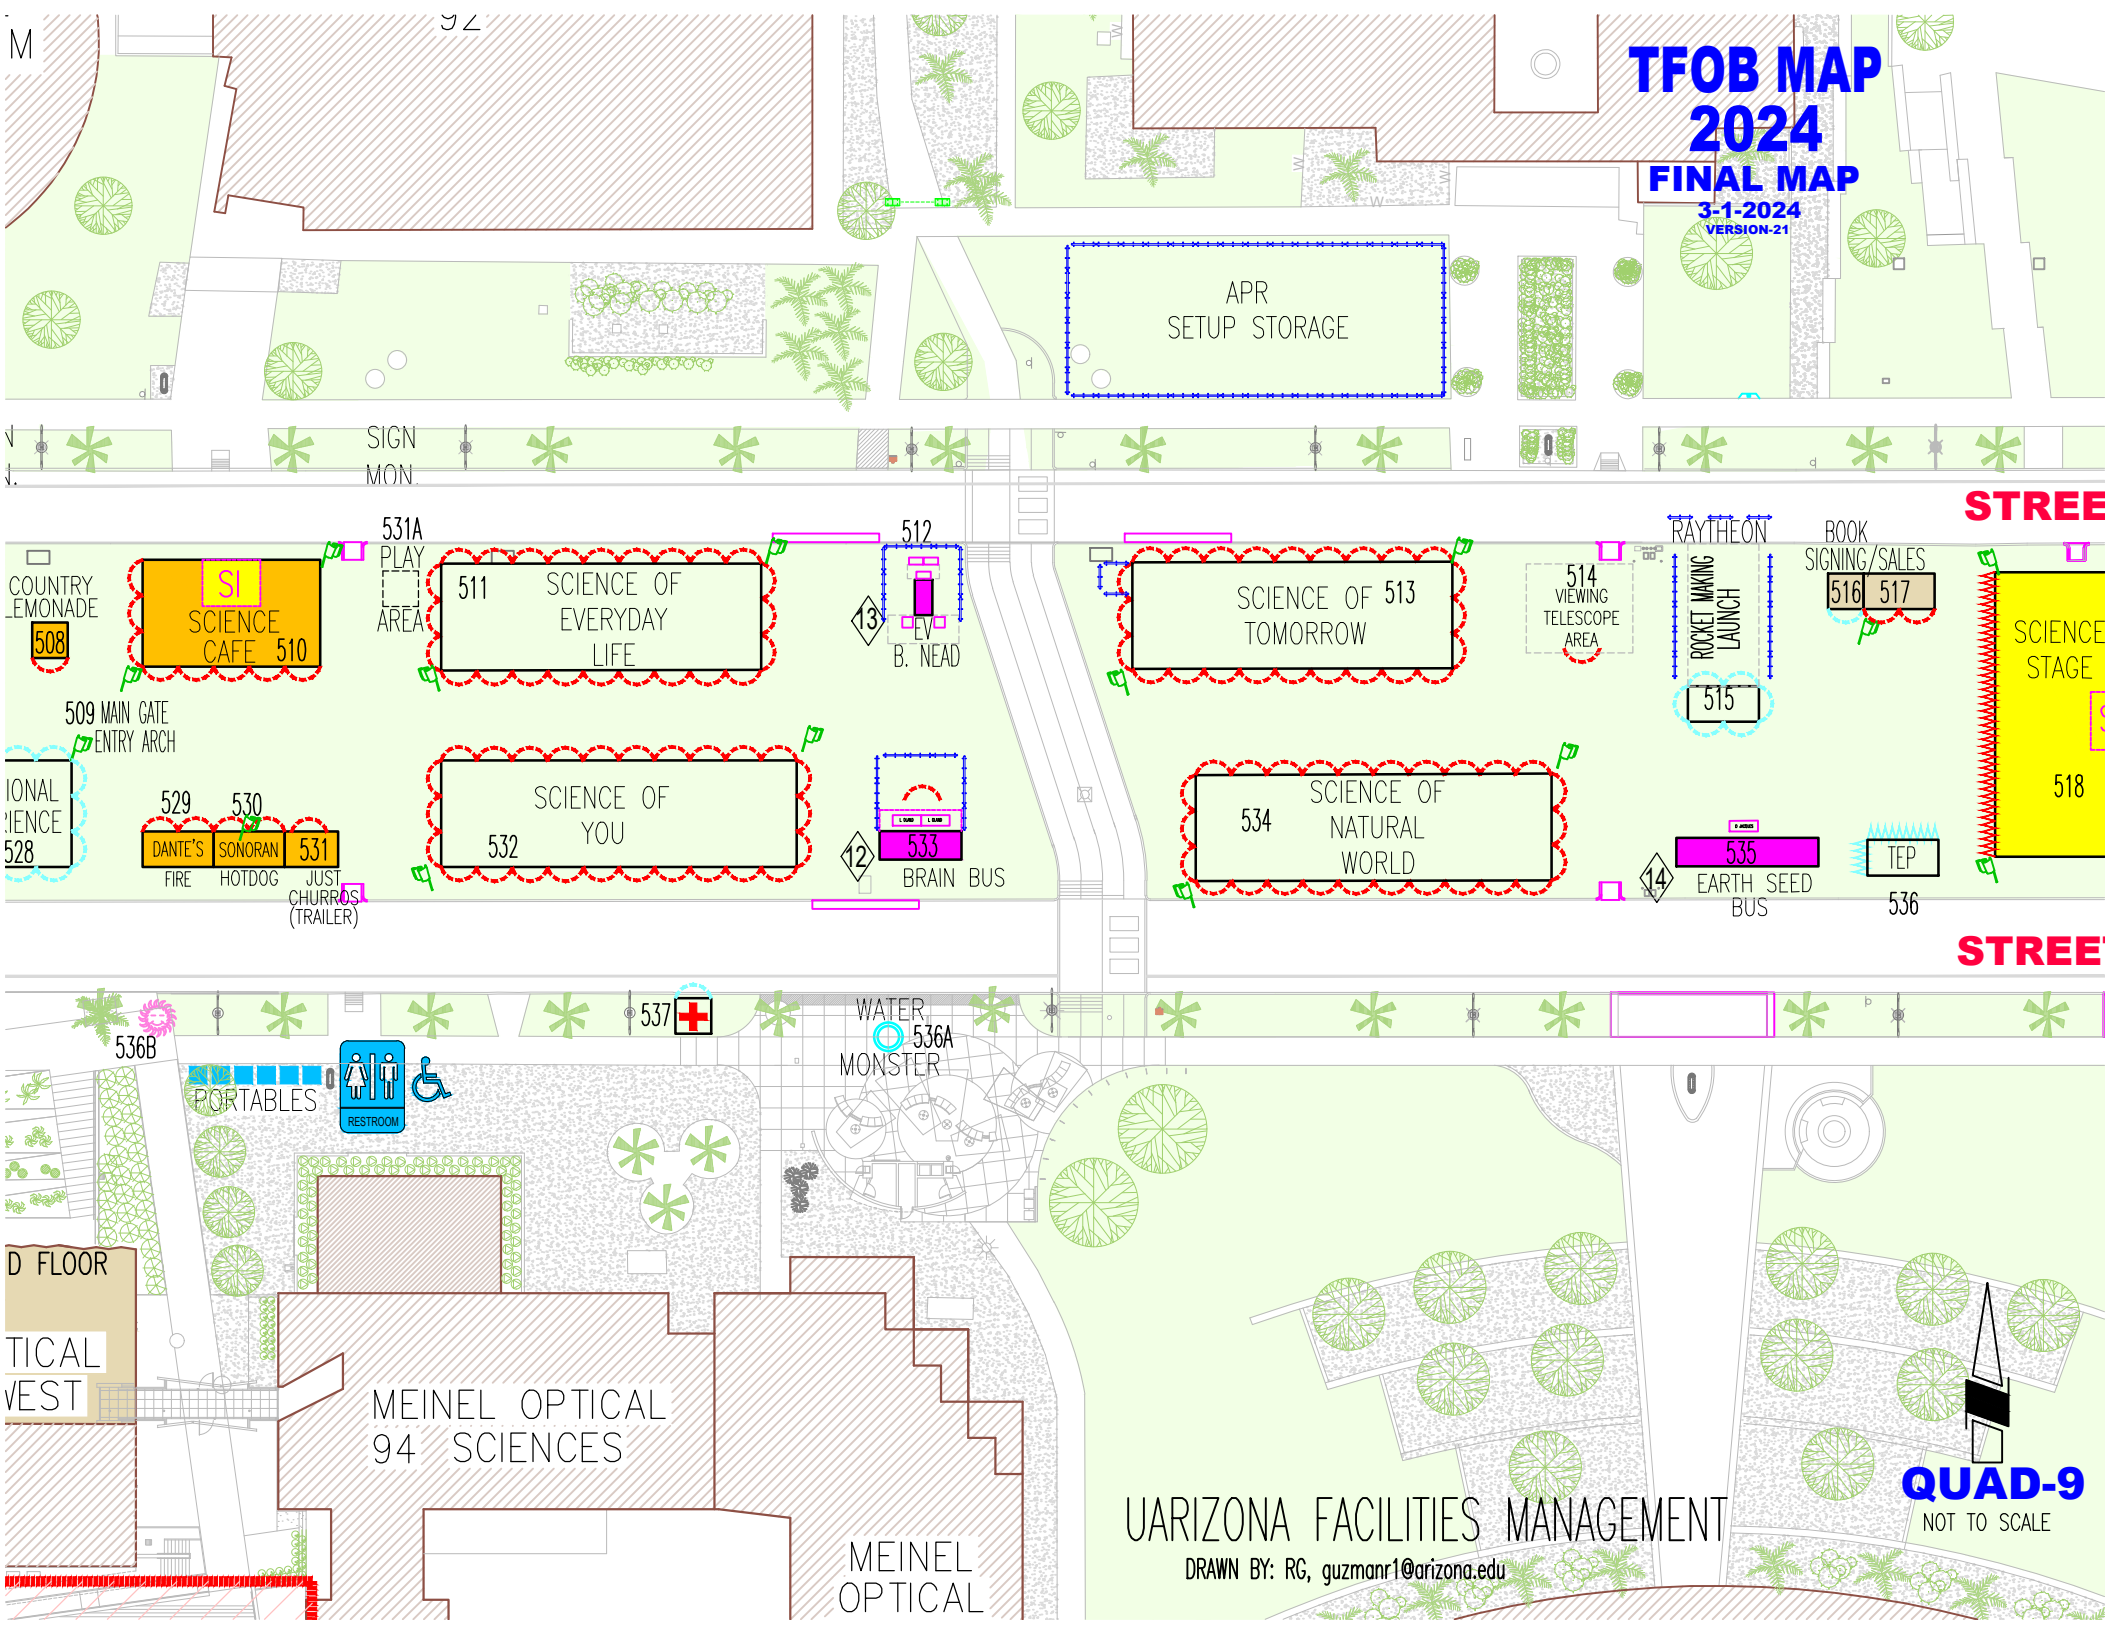

APR
SETUP STORAGE

SIGN
MON

STREE

COUNTRY
EMONADE
508
SCIENCE
CAFE 510

511 SCIENCE OF
EVERYDAY
LIFE

512
EV
B. NEAD

513 SCIENCE OF
TOMORROW

514
VIEWING
TELESCOPE
AREA

RAYTHEON
ROCKET MAKING
LAUNCH
515

BOOK
SIGNING/SALES
516 517

SCIENCE
STAGE
518

509 MAIN GATE
ENTRY ARCH
529 DANTE'S FIRE
530 SONORAN HOTDOG
531 JUST CHURROS (TRAILER)

532 SCIENCE OF
YOU

533
BRAIN BUS

534 SCIENCE OF
NATURAL
WORLD

535
EARTH SEED
BUS

TEP
536

STREE

536B
PORTABLES
RESTROOM

WATER
MONSTER
536A

D FLOOR
TICAL
VEST

MEINEL OPTICAL
94 SCIENCES

MEINEL
OPTICAL

ARIZONA FACILITIES MANAGEMENT

DRAWN BY: RC, guzmanr1@arizona.edu

QUAD-9
NOT TO SCALE

**TFOB MAP
2024
FINAL MAP
3-1-2024
VERSION-21**

STREET CLOSURE

STREET CLOSURE

RAYTHEON
ROCKET MAKING LAUNCH
515

BOOK SIGNING/SALES
516 517

535
EARTH SEED BUS

TEP
536

SCIENCE STAGE
SK
518


ELEC. TRUCK

EMERG. GENERATOR
(TO BE USED FOR EMERG. ONLY)

SCIENCE CITY PARKING/
OVERFLOW EXHIBITOR PARKING AREA

EXISTING FIRE HYDRANT

OVERFLOW PARKING FOR VENDORS



QUAD-10
NOT TO SCALE